



SITE LOCATION PLAN - 1:1250



EXISTING SITE PLAN - 1:500

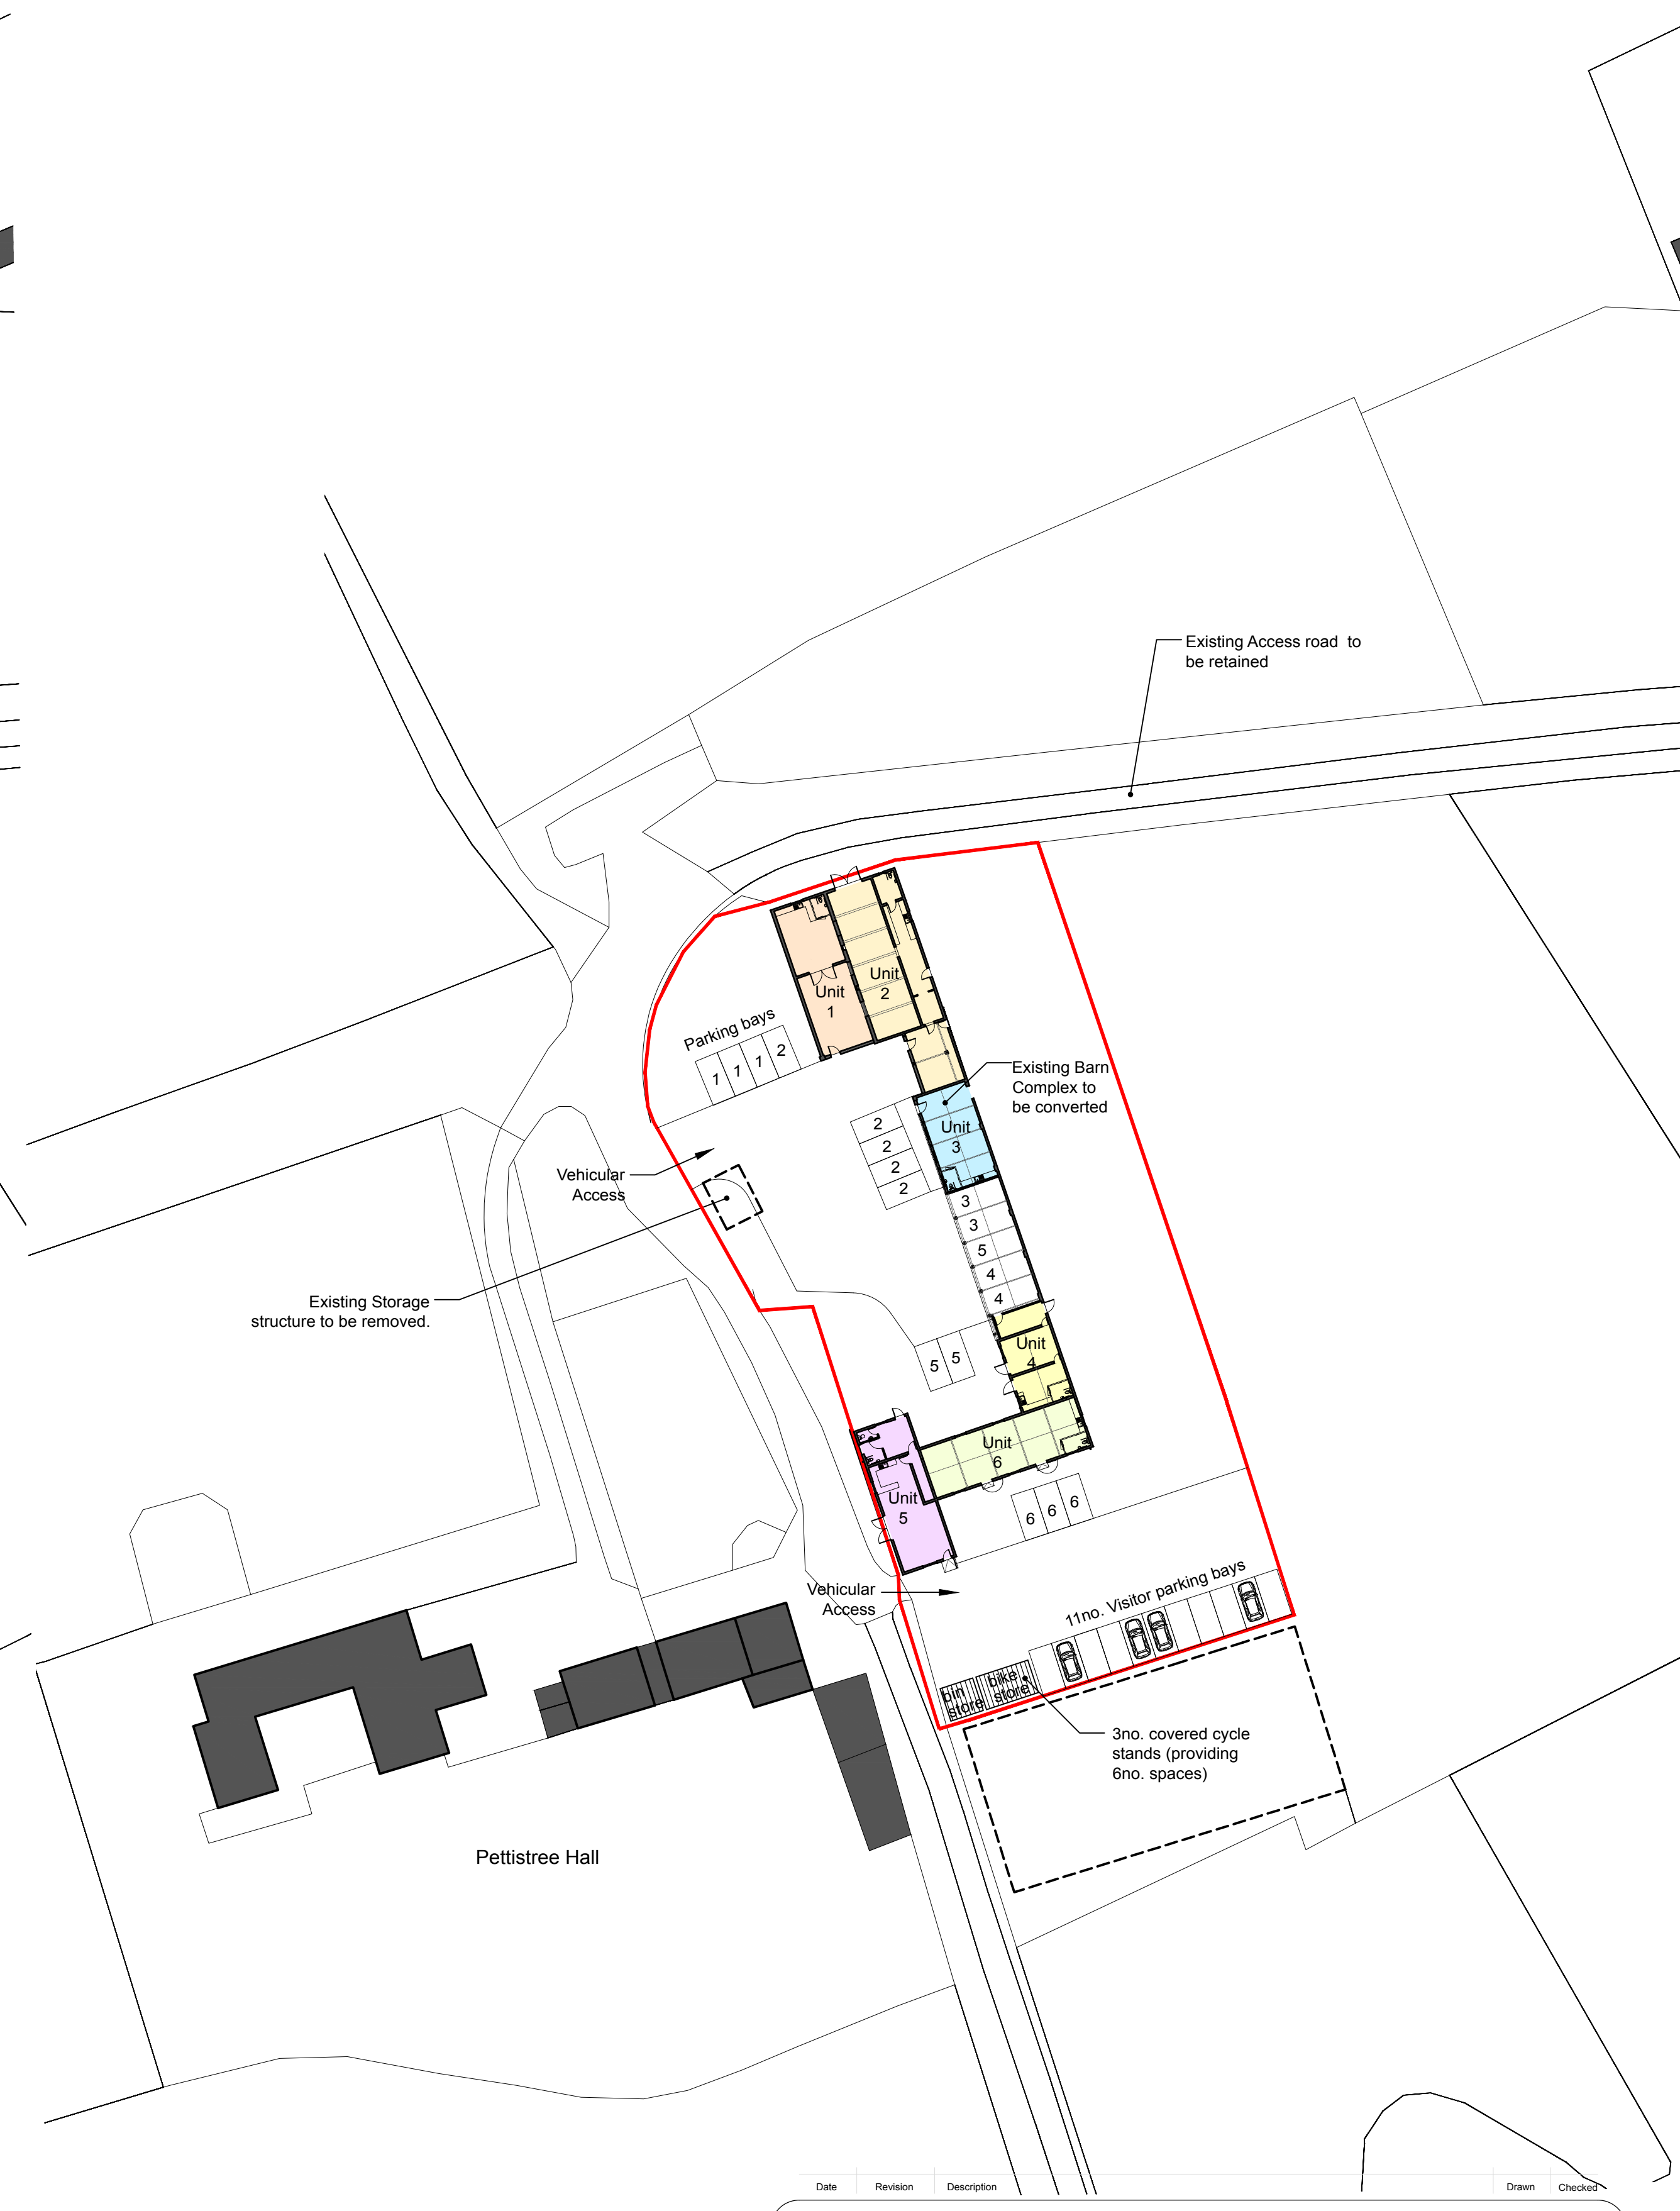

PROPOSED SITE PLAN - 1:500

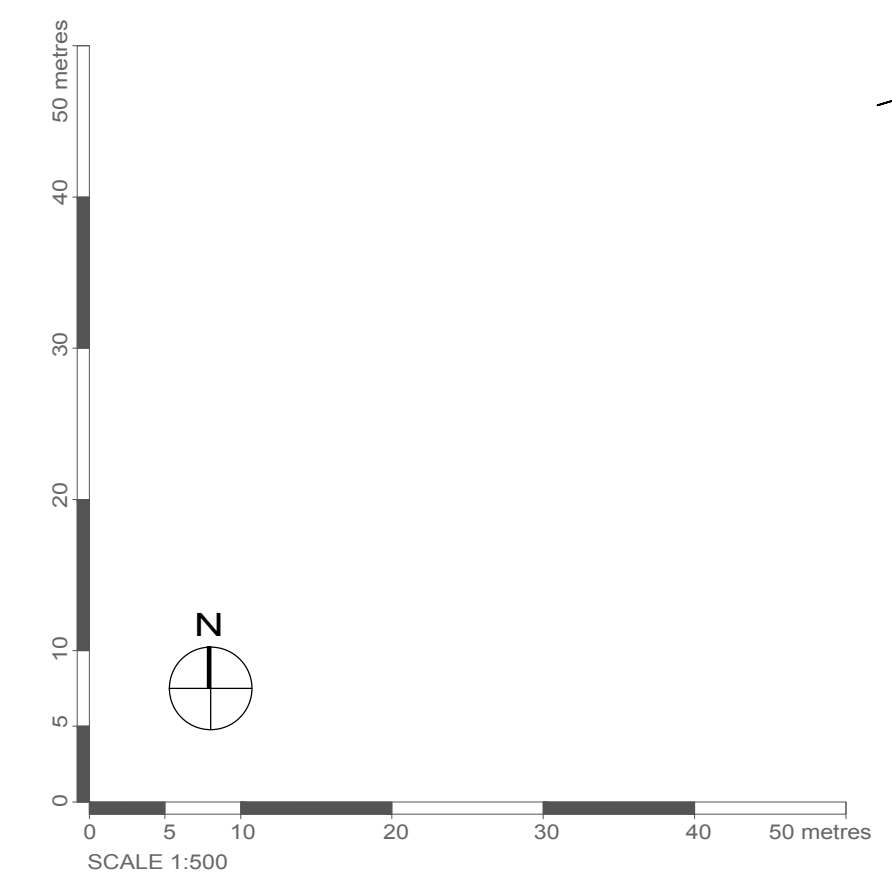

Date	Revision	Description	Drawn	Checked
<p>peterwellsarchitects office farm, letheringham, woodbridge, suffolk, IP13 7RA - 01728 745356 - info@peterwellsarchitects.co.uk</p>				
Project :	BARN CONVERSIONS, PETTISTREE HALL, SUTTON, WOODBRIDGE, IP12 3EH			
Client :	SIR GUY QUILTER			
Dwg. Title :	SITE LOCATION PLAN AND EXISTING & PROPOSED SITE PLANS	Dwg. Status :	PLANNING	
Date :	SEPT 2017	Scale :	1:1250/500 @ A1	Dwg. No. : PW828-P007
				Revision : /

DISCLAIMER: This drawing was prepared for the Client. Project & site stated below and for the purposes set out in the Project Particulars. Peter Wells Architects accepts no responsibility whatsoever should the drawing be used by any other person, on any other site or for any other purpose than those stated. This drawing is to be read in conjunction with all relevant drawings and specifications. ALL MEASUREMENTS ARE TO BE CHECKED ON SITE AND ANY DISCREPANCIES REPORTED TO PETER WELLS ARCHITECTS