


Schedule of Accommodation

Key	Unit	Internal Area m ² [approx]	Parking spaces
	Unit 1	89	3no.
	Unit 2	152	5no.
	Unit 3	58	2no.
	Unit 4	57	2no.
	Unit 5	86	3no.
	Unit 6	92	3no.
	TOTAL	534	18no.

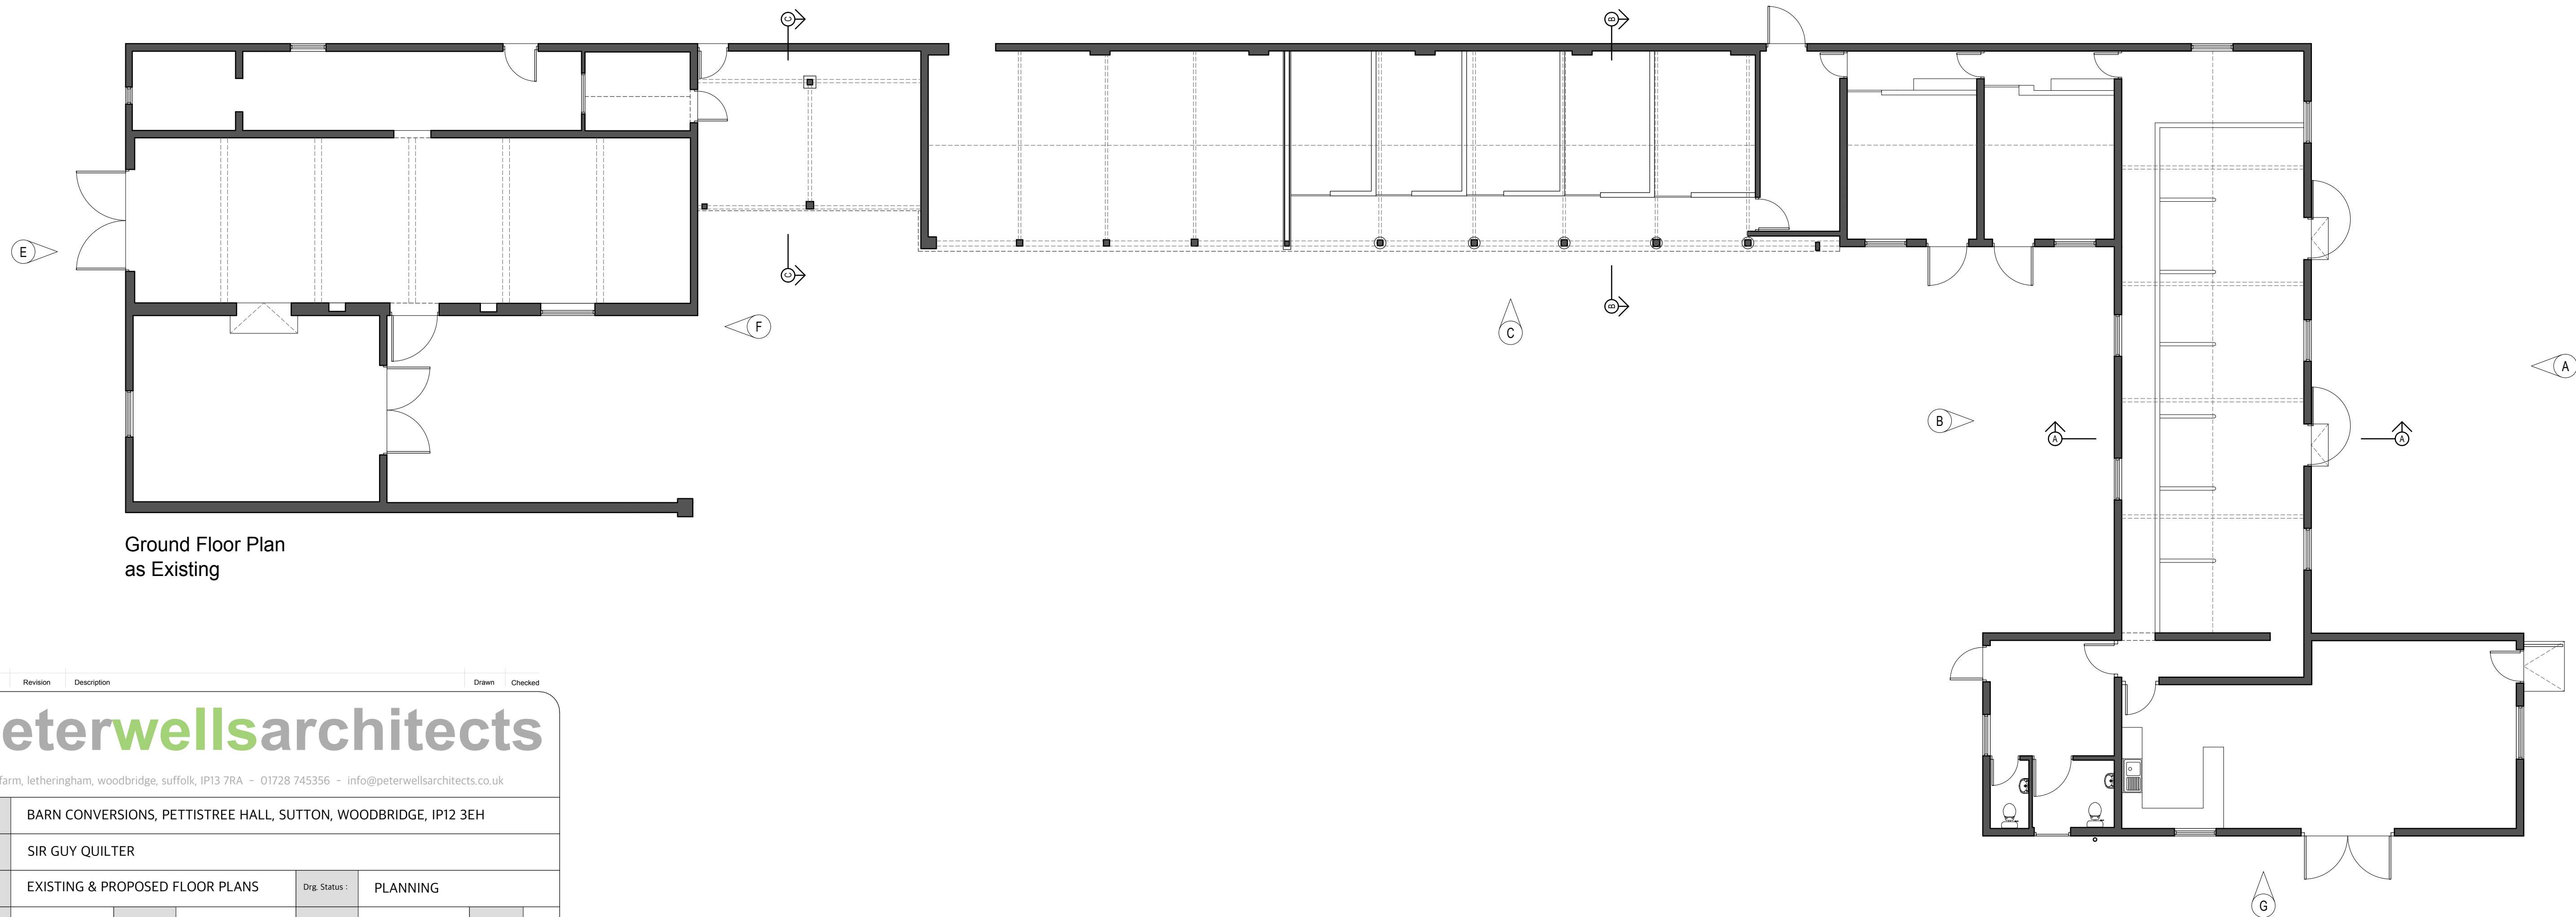

Date Revision Description Drawn Checked

peterwellsarchitects

office farm, letheringham, woodbridge, suffolk, IP13 7RA - 01728 745356 - info@peterwellsarchitects.co.uk

Project : BARN CONVERSIONS, PETTISTREE HALL, SUTTON, WOODBRIDGE, IP12 3EH

Client : SIR GUY QUILTER

Drg. Title : EXISTING & PROPOSED FLOOR PLANS Drg. Status : PLANNING

Date : SEPT 2017 Scale : 1:100 @ A1 Drg. No. : PW828-P008 Revision : /

DISCLAIMER: This drawing was prepared for the Client, Project & Site stated below and for the purposes set out in the Project Particulars. Peter Wells Architects accepts no responsibility whatsoever should the drawing be used by any other person, on any other site or for any other purpose than those stated. This drawing is to be read in conjunction with all relevant drawings and specifications. ALL MEASUREMENTS ARE TO BE CHECKED ON SITE AND ANY DISCREPANCIES REPORTED TO PETER WELLS ARCHITECTS.